
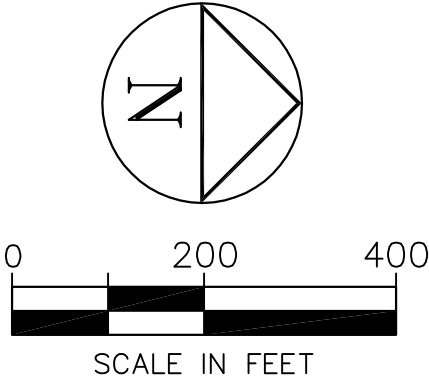


KEY MAP

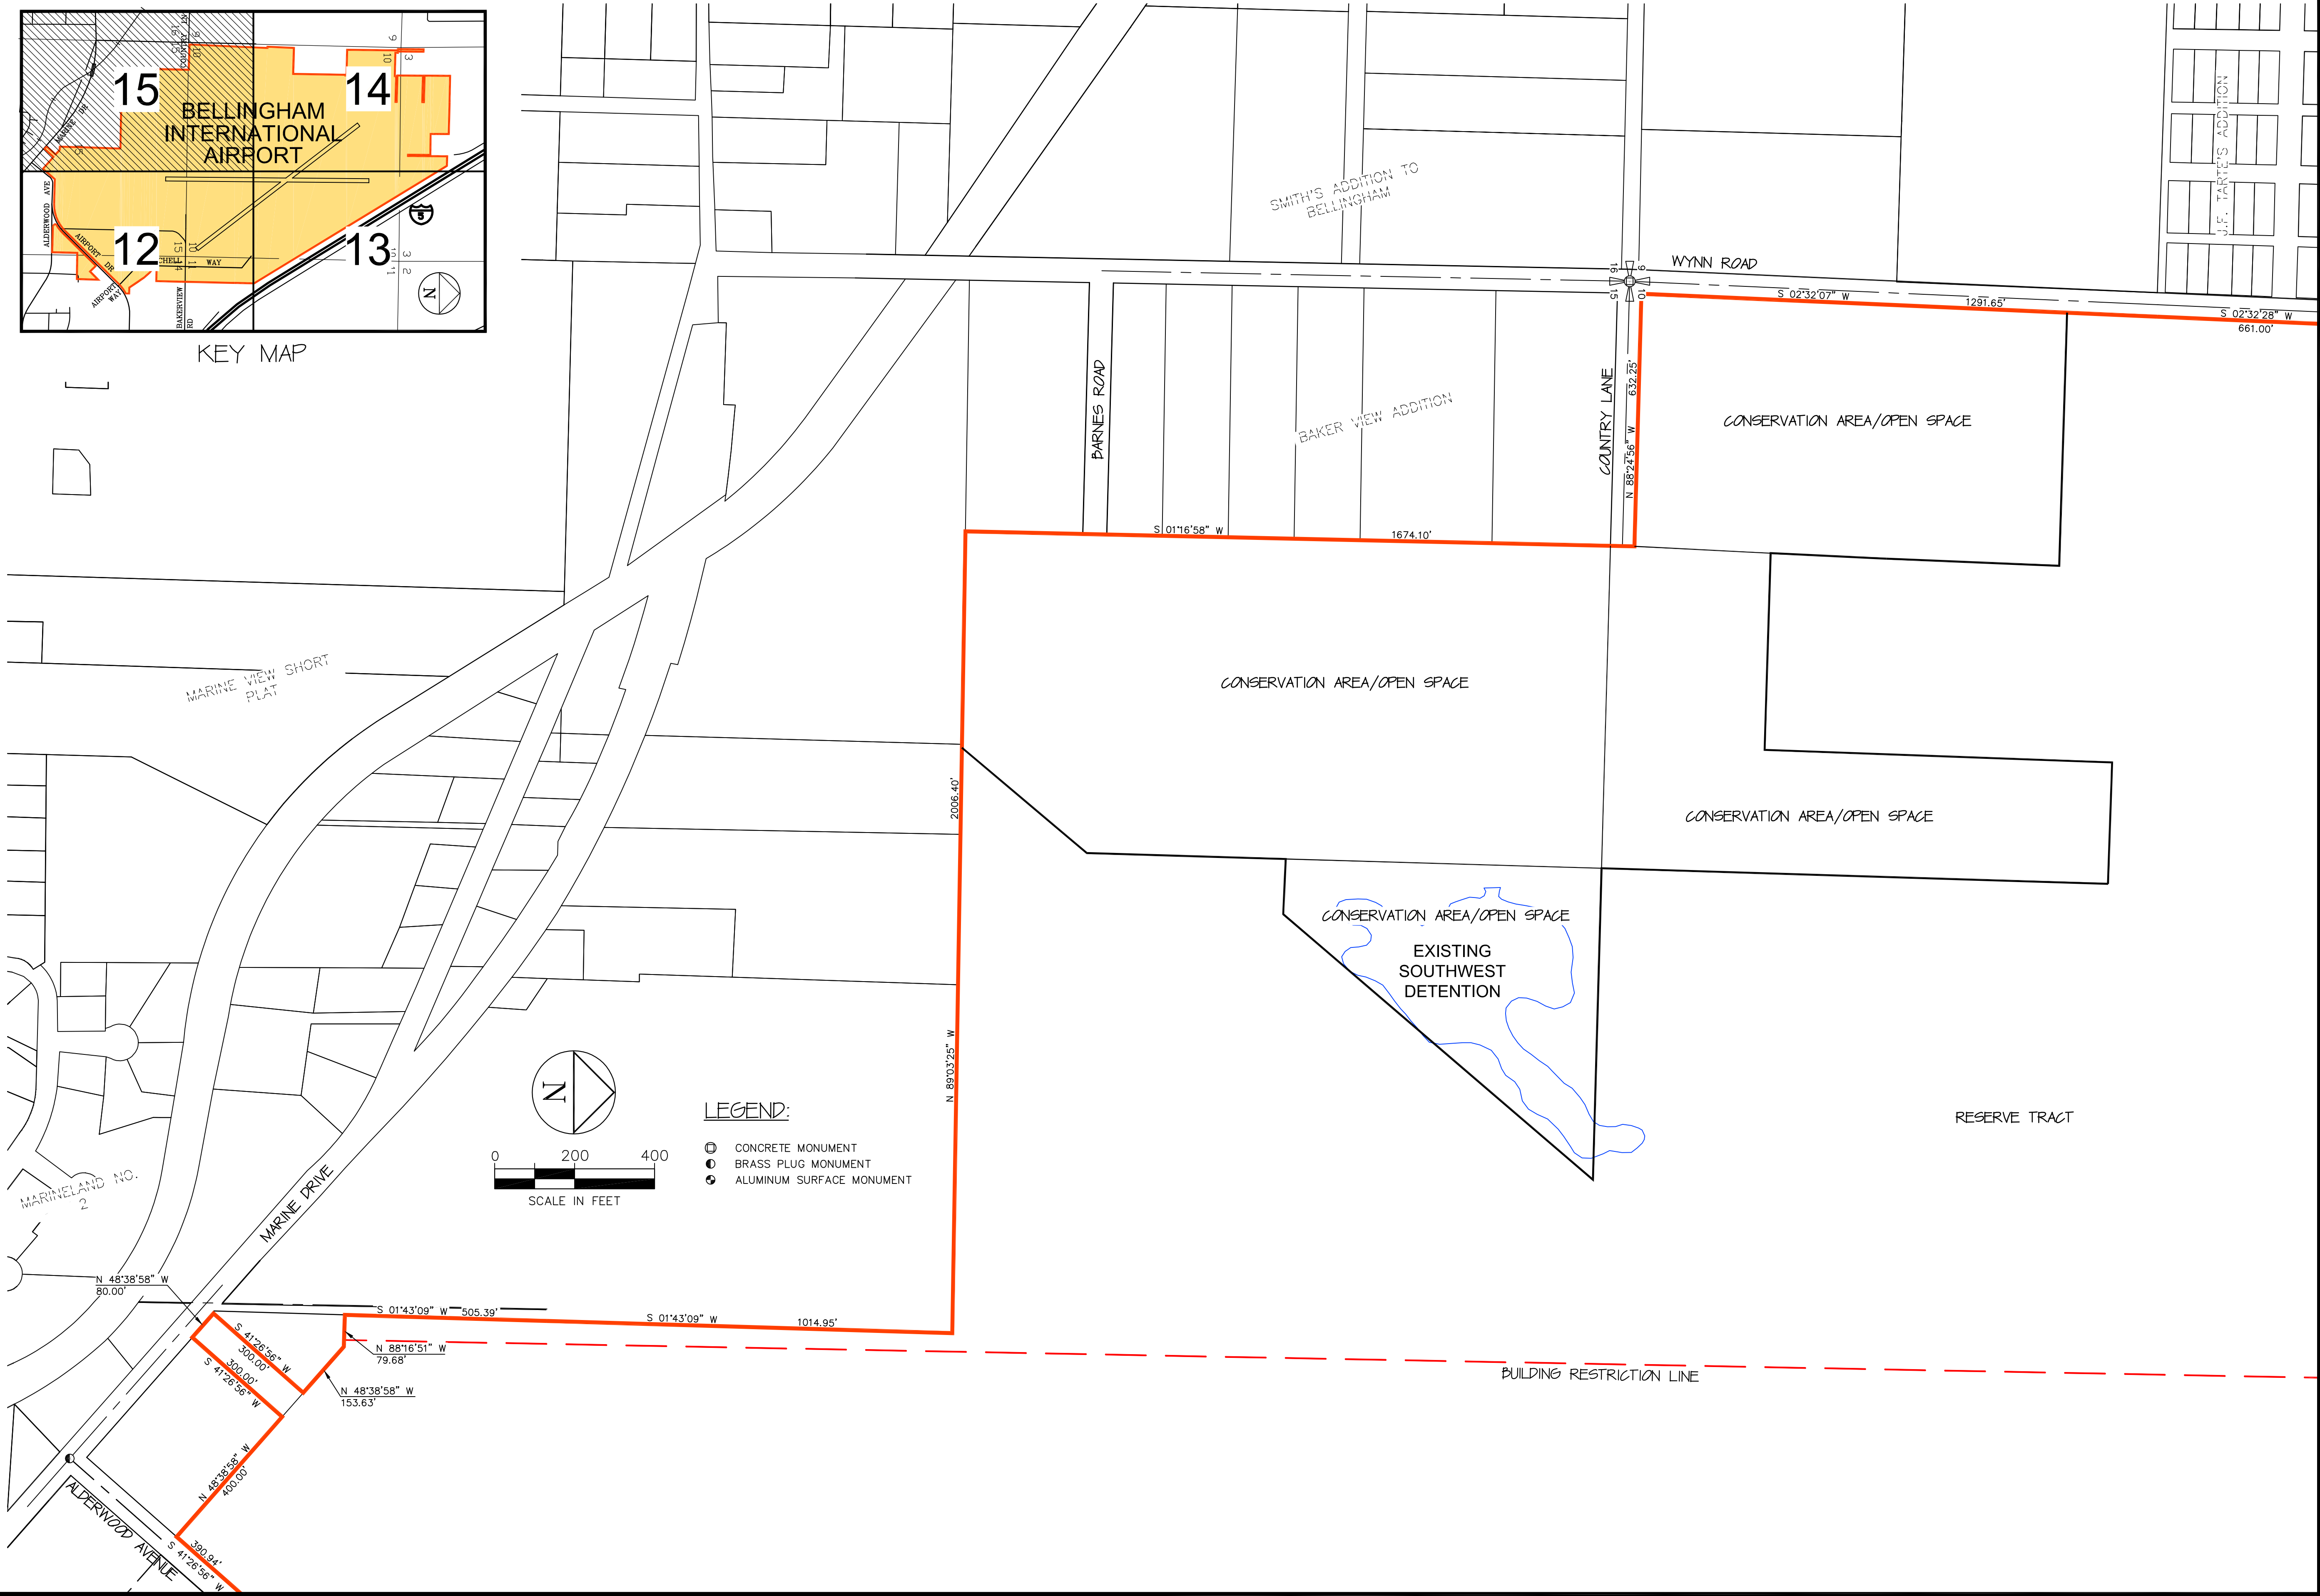

- LEGEND:**
- CONCRETE MONUMENT
  - BRASS PLUG MONUMENT
  - ALUMINUM SURFACE MONUMENT

MATCH LINE SEE SHEET 14

MATCH LINE SEE SHEET 12



**DAVID EVANS AND ASSOCIATES, INC.**  
 119 Grand Avenue, Suite D  
 Bellingham Washington 98225  
 Phone: 360.647.7151  
 Fax: 360.647.7160

**PORT OF BELLINGHAM  
 BELLINGHAM INTERNATIONAL AIRPORT  
 PLANNED UNIT DEVELOPMENT AND  
 PRELIMINARY BINDING SITE PLAN NO. 2  
 PRELIMINARY BINDING SITE PLAN**

**PROJECT NUMBER:**  
POBM0047

**DATE:** DEC. 03, 2009  
**DESIGN:**  
**DRAWN:** JXWA  
**CHECKED:** CPSM

**SCALE:** 1" = 200'

**SHEET NO.**

**15**

OF

NO. REVISIONS: APPD.